



REVISIONS			
REV	DESCRIPTION	DATE	APPROVED
A	Original	29 Jul 03	

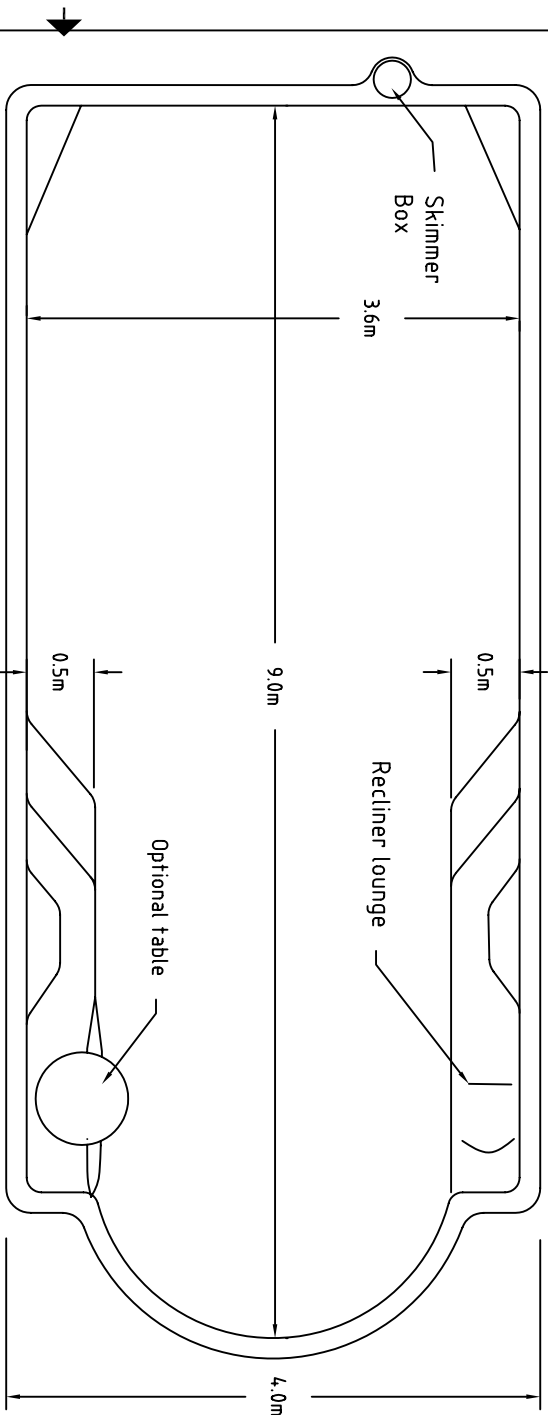

Plan

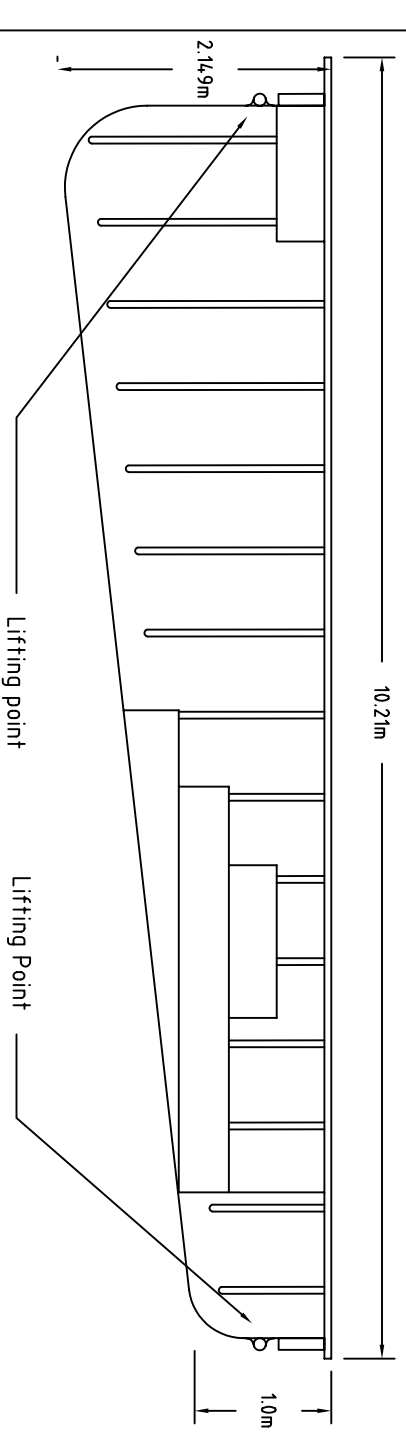

Side Elevation

- Notes:
1. This pool is manufactured in accordance with AS/NZS 1838 and is suitable for installation in soils of the following categories:
Sand
Sandy silt
Slightly reactive clay
 2. The active soil coefficient shall not exceed 0.33 and soil density shall not exceed 200kg/cum.
 3. For installation in other conditions, refer to the Engineer.
 4. This pool shall be installed in accordance with AS/NZS 1839.
 5. Refer to Freedom Pools Drawing No. 1998-0022 for typical construction details.

Freedom Pools			
1763 Albany Highway Kenwick WA 6107			
Majestic			
9m x 3.6m			
SIZE	FSCM NO.	DWG NO.	REV
A		2004-0005	A
SCALE	NTS	SHEET	1 of 1